


**2** CELLAR FLOOR PLAN  
1/4" = 1'-0"

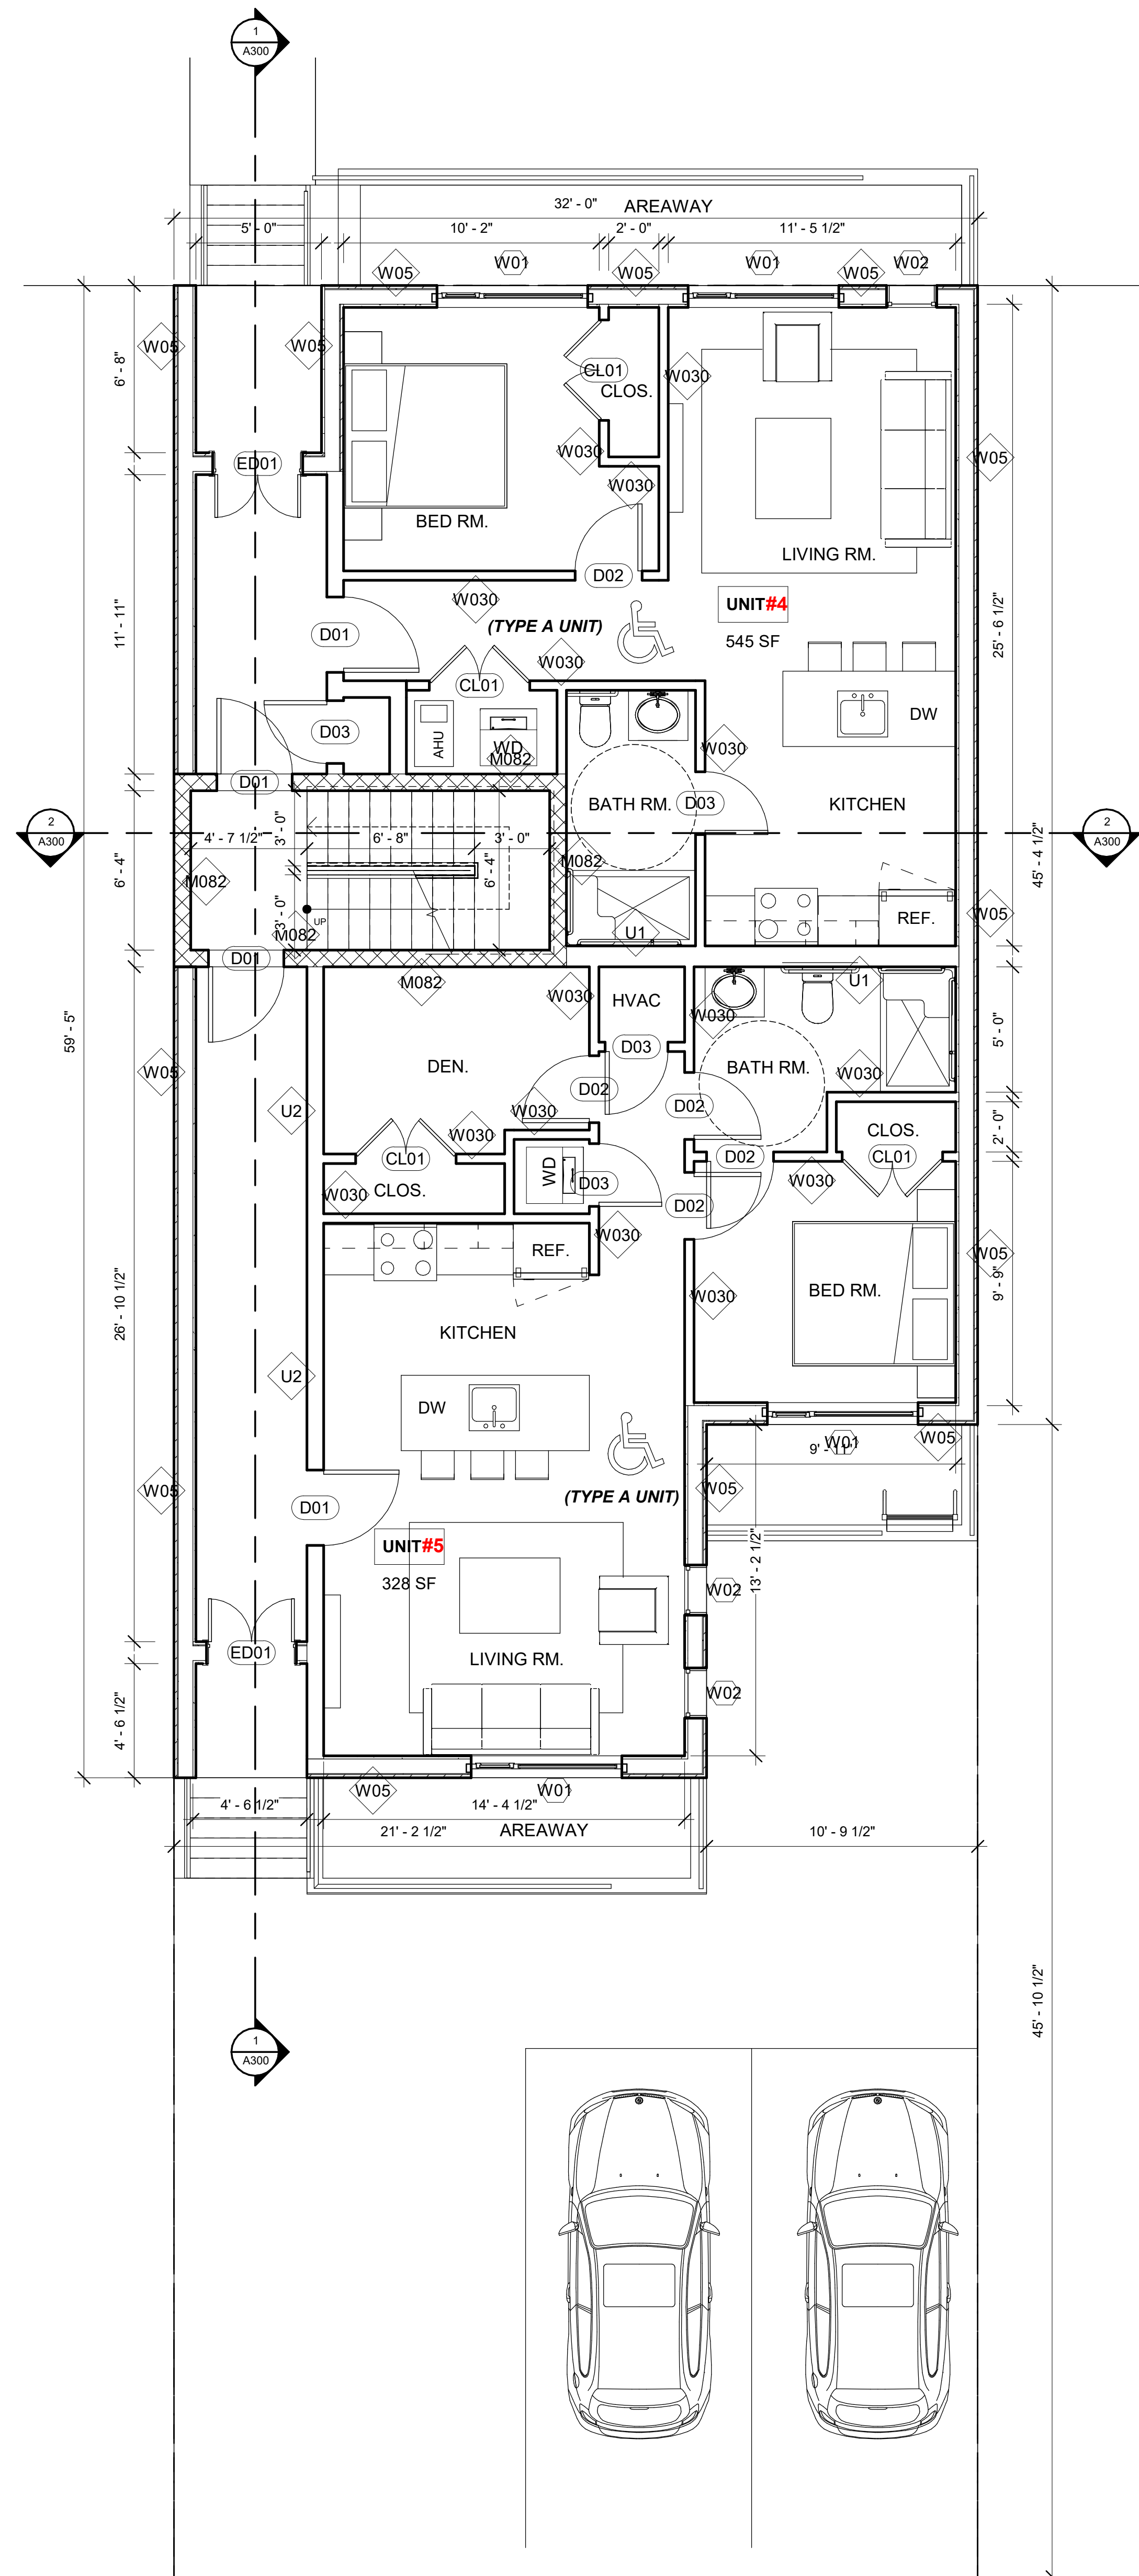

**3** 1ST FLOOR PLAN  
1/4" = 1'-0"

